


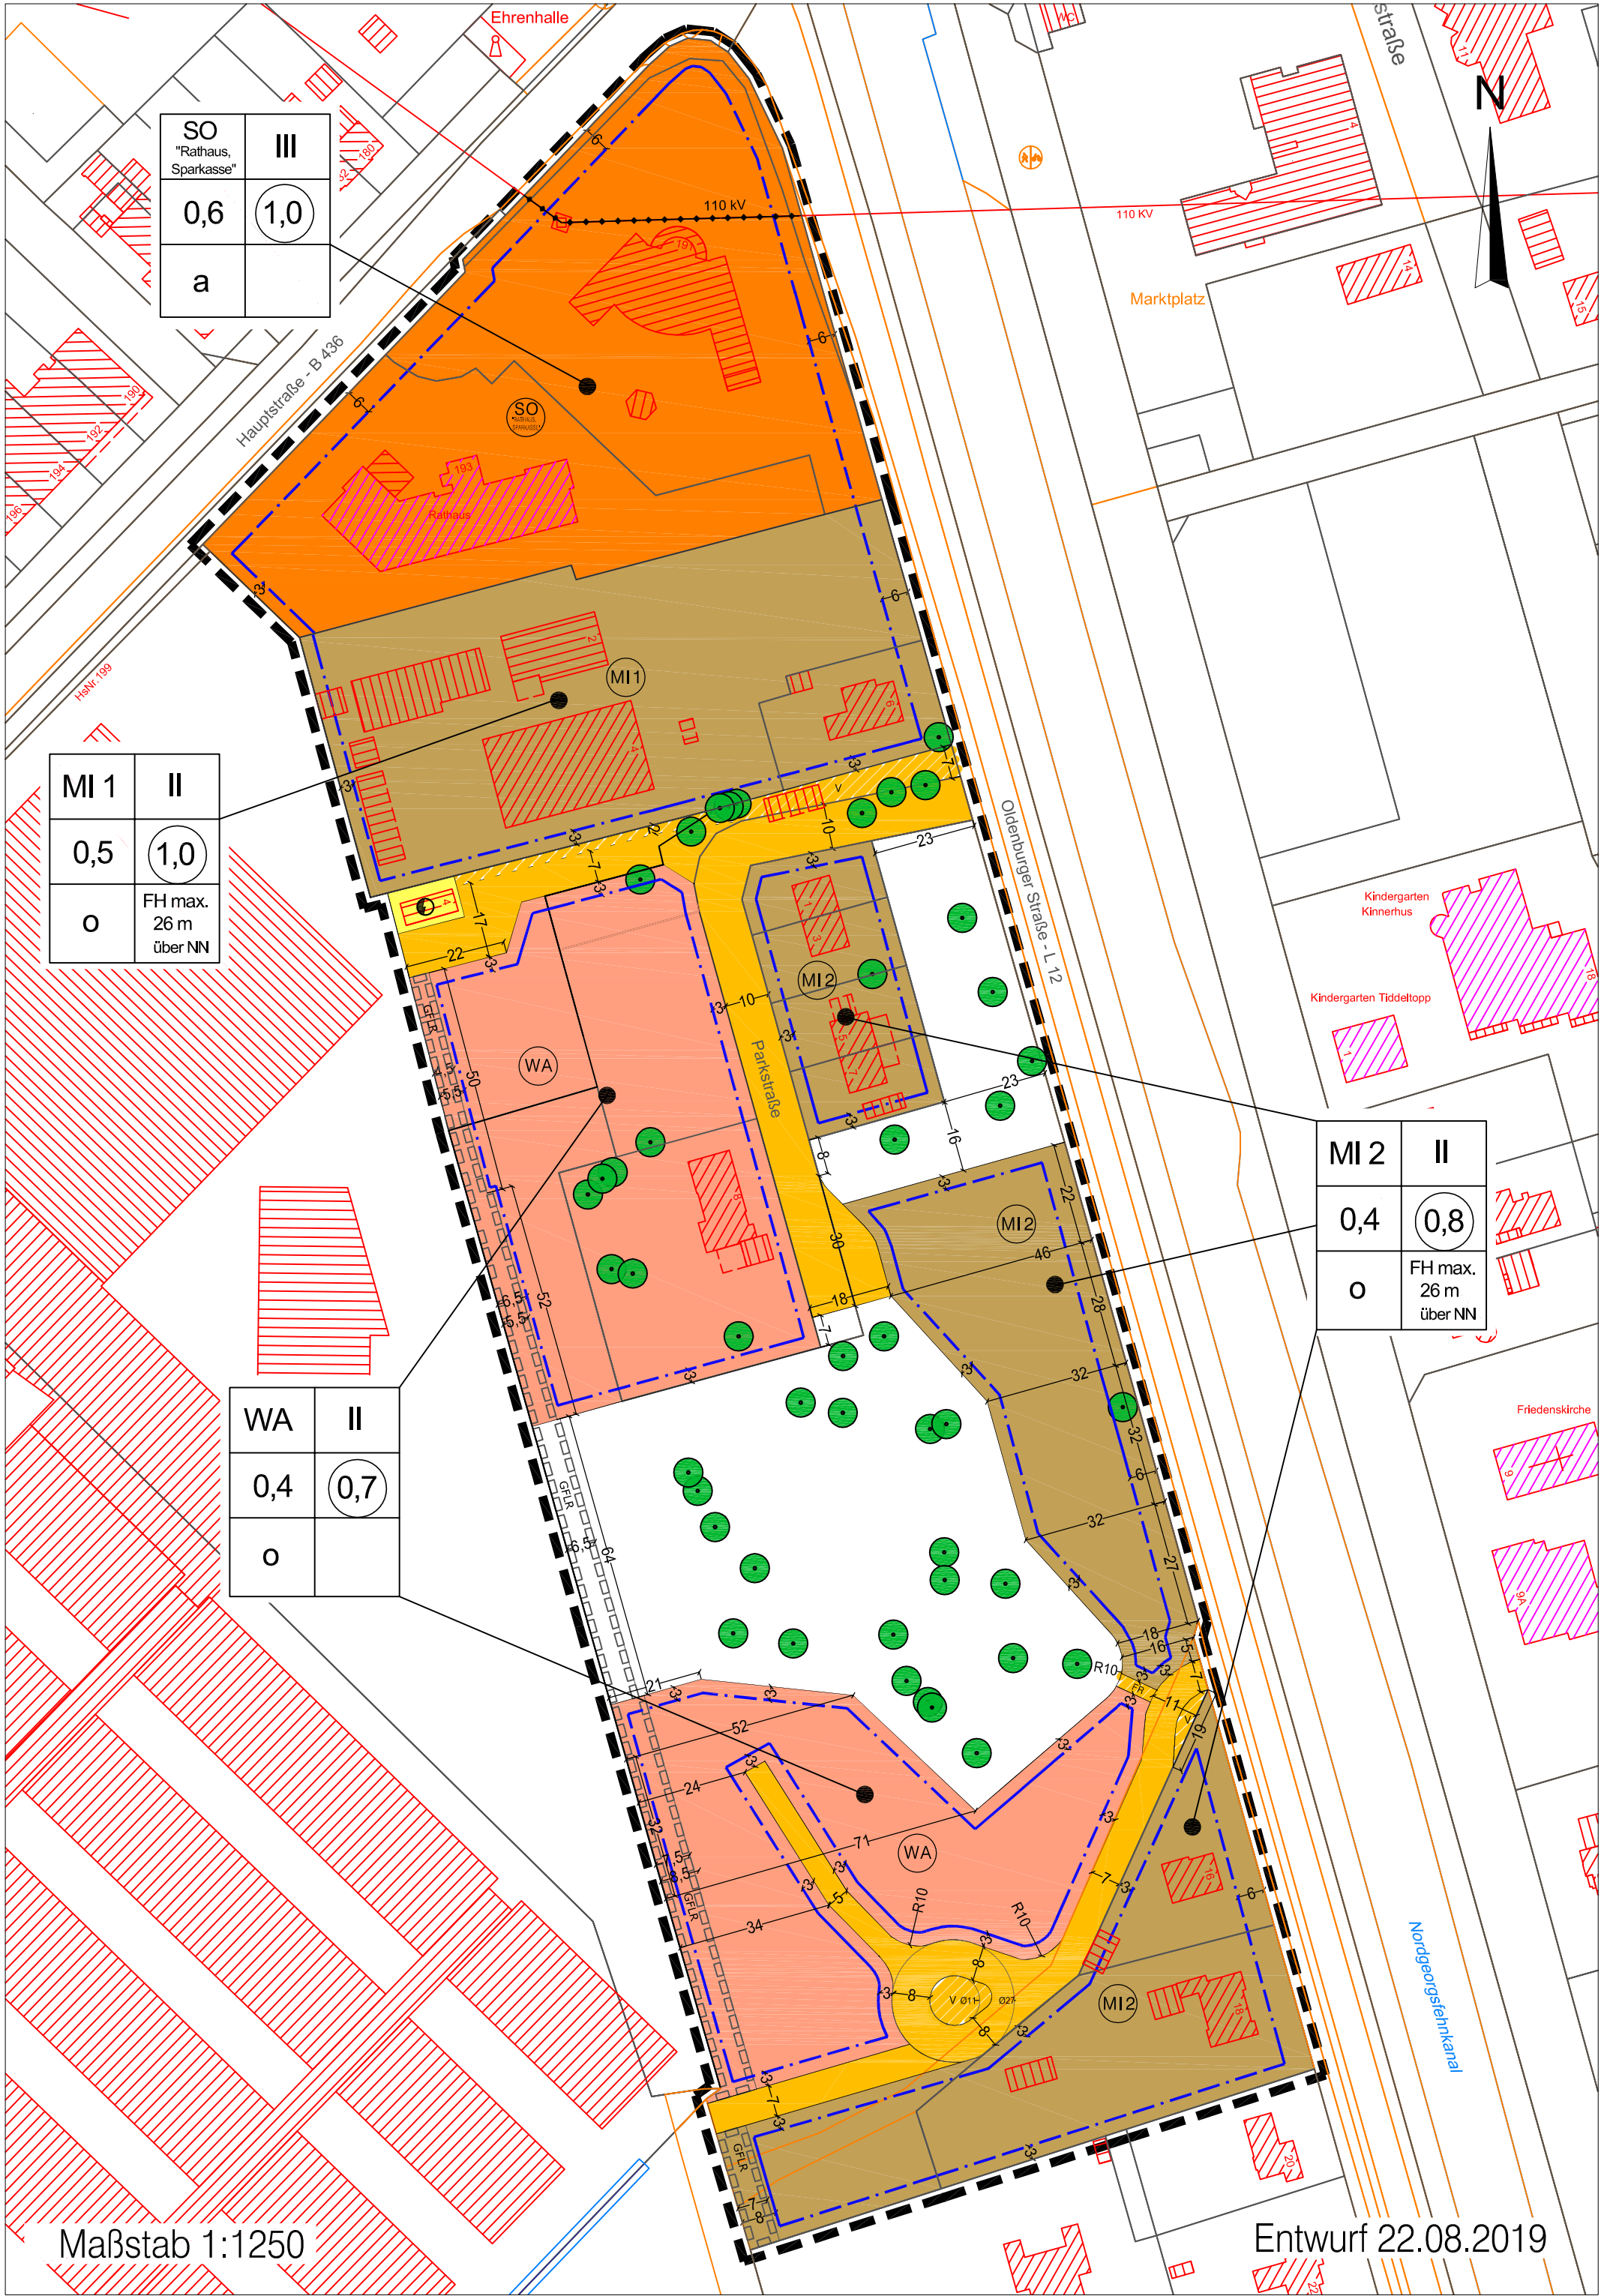

SO "Rathaus, Sparkasse"	III
0,6	1,0
a	

MI 1	II
0,5	1,0
0	FH max. 26 m über NN

WA	II
0,4	0,7
0	

MI 2	II
0,4	0,8
0	FH max. 26 m über NN

Maßstab 1:1250

Entwurf 22.08.2019